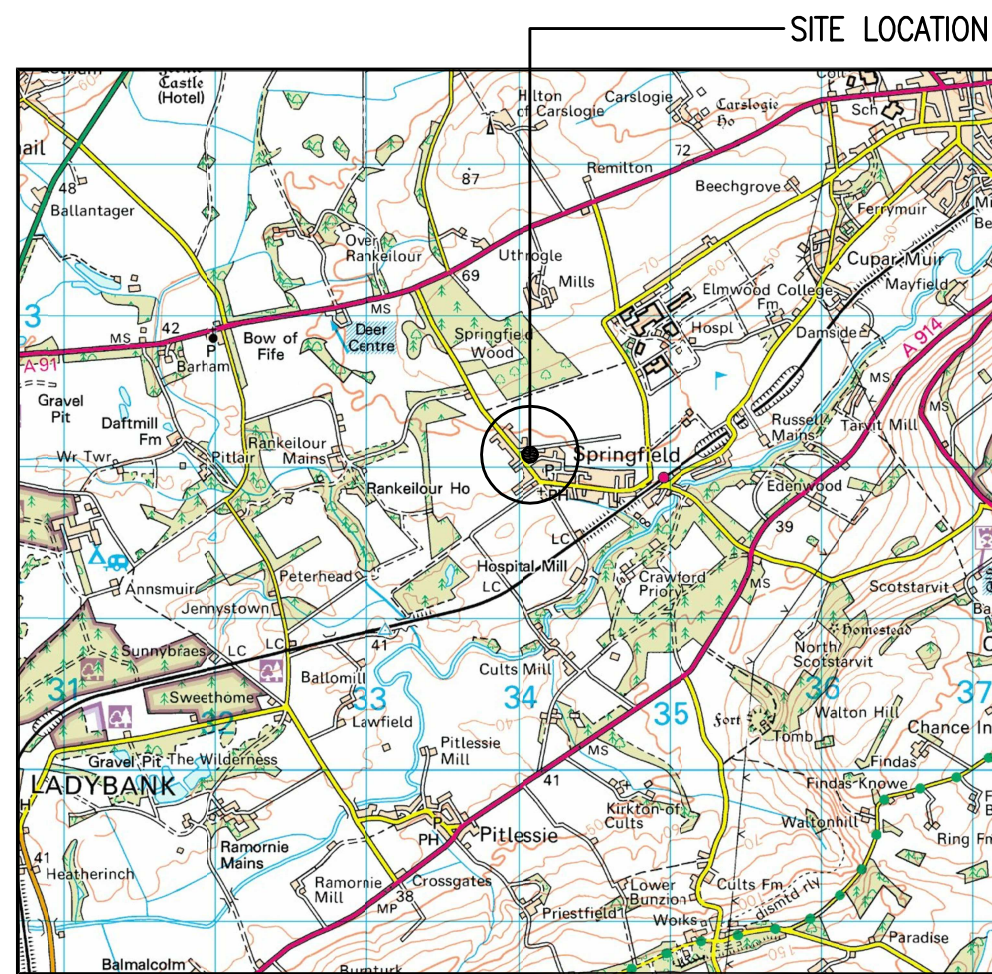



Ordinance Survey map extract
based upon Landranger map series
with the permission of the controller of
Her Majesty's Stationery Office
Licence No. 0100023487
Crown copyright.

SITE PHOTOGRAPH

DETAILED SITE LOCATION

Based upon Ordnance Survey map extract
with the permission of the Controller of
Her Majesty's Stationery Office.
Crown copyright.
Licence No. 100020449

ALL DIMENSIONS ARE IN mm UNLESS NOTED OTHERWISE				
N.G.R	E: 334080	N: 712011		
CONCESSION REQUIRED			NO	
DIRECTIONS TO SITE: FROM M90, AT JUNCTION 7, TAKE THE A91 EXIT TO MILNATHORT/STIRLING. TURN RIGHT ONTO A91. TURN RIGHT TO MERGE ONTO M90 TOWARDS PERTH/DUNDEE. AT JUNCTION 8, TAKE THE A91 EXIT TO ST ANDREWS/GLENFARG. CONTINUE ONTO A91. AT THE ROUNDABOUT, TAKE THE 2ND EXIT AND STAY ON A91. TURN RIGHT ONTO MAIN ST. SITE IS ON THE LEFT HAND SIDE AT THE JUNCTION OF CRAWLEY CRESCENT				
A	Issued for Approval	DW	NDS	13.02.17
REV	MODIFICATION	BY	CH	DATE
 GallifordTry WOLVEY - HINCKLEY - LEICESTERSHIRE - LE10 3JF Tel: +44 (0)1455 222792 Fax: +44 (0)1455 222758				
 O₂ CTIL				
Cell Name				Opt.
SPRINGFIELD				—
Cell ID No				
CTIL		TEF		VF
201216		074732		N/A
Site Address / Contact Details				
OPPOSITE 12 MAIN STREET BY COUPAR FIFE KY15 5SB				
Drawing Title:				
SITE LOCATION MAPS				
Purpose of issue:				
PLANNING				
Drawing Number:				
100				
Surveyed By:		Original Sheet Size:		Issue:
NDS		A3		
Drawn:	Date:	Checked:	Date:	
DW	13.02.17	NDS	13.02.17	A

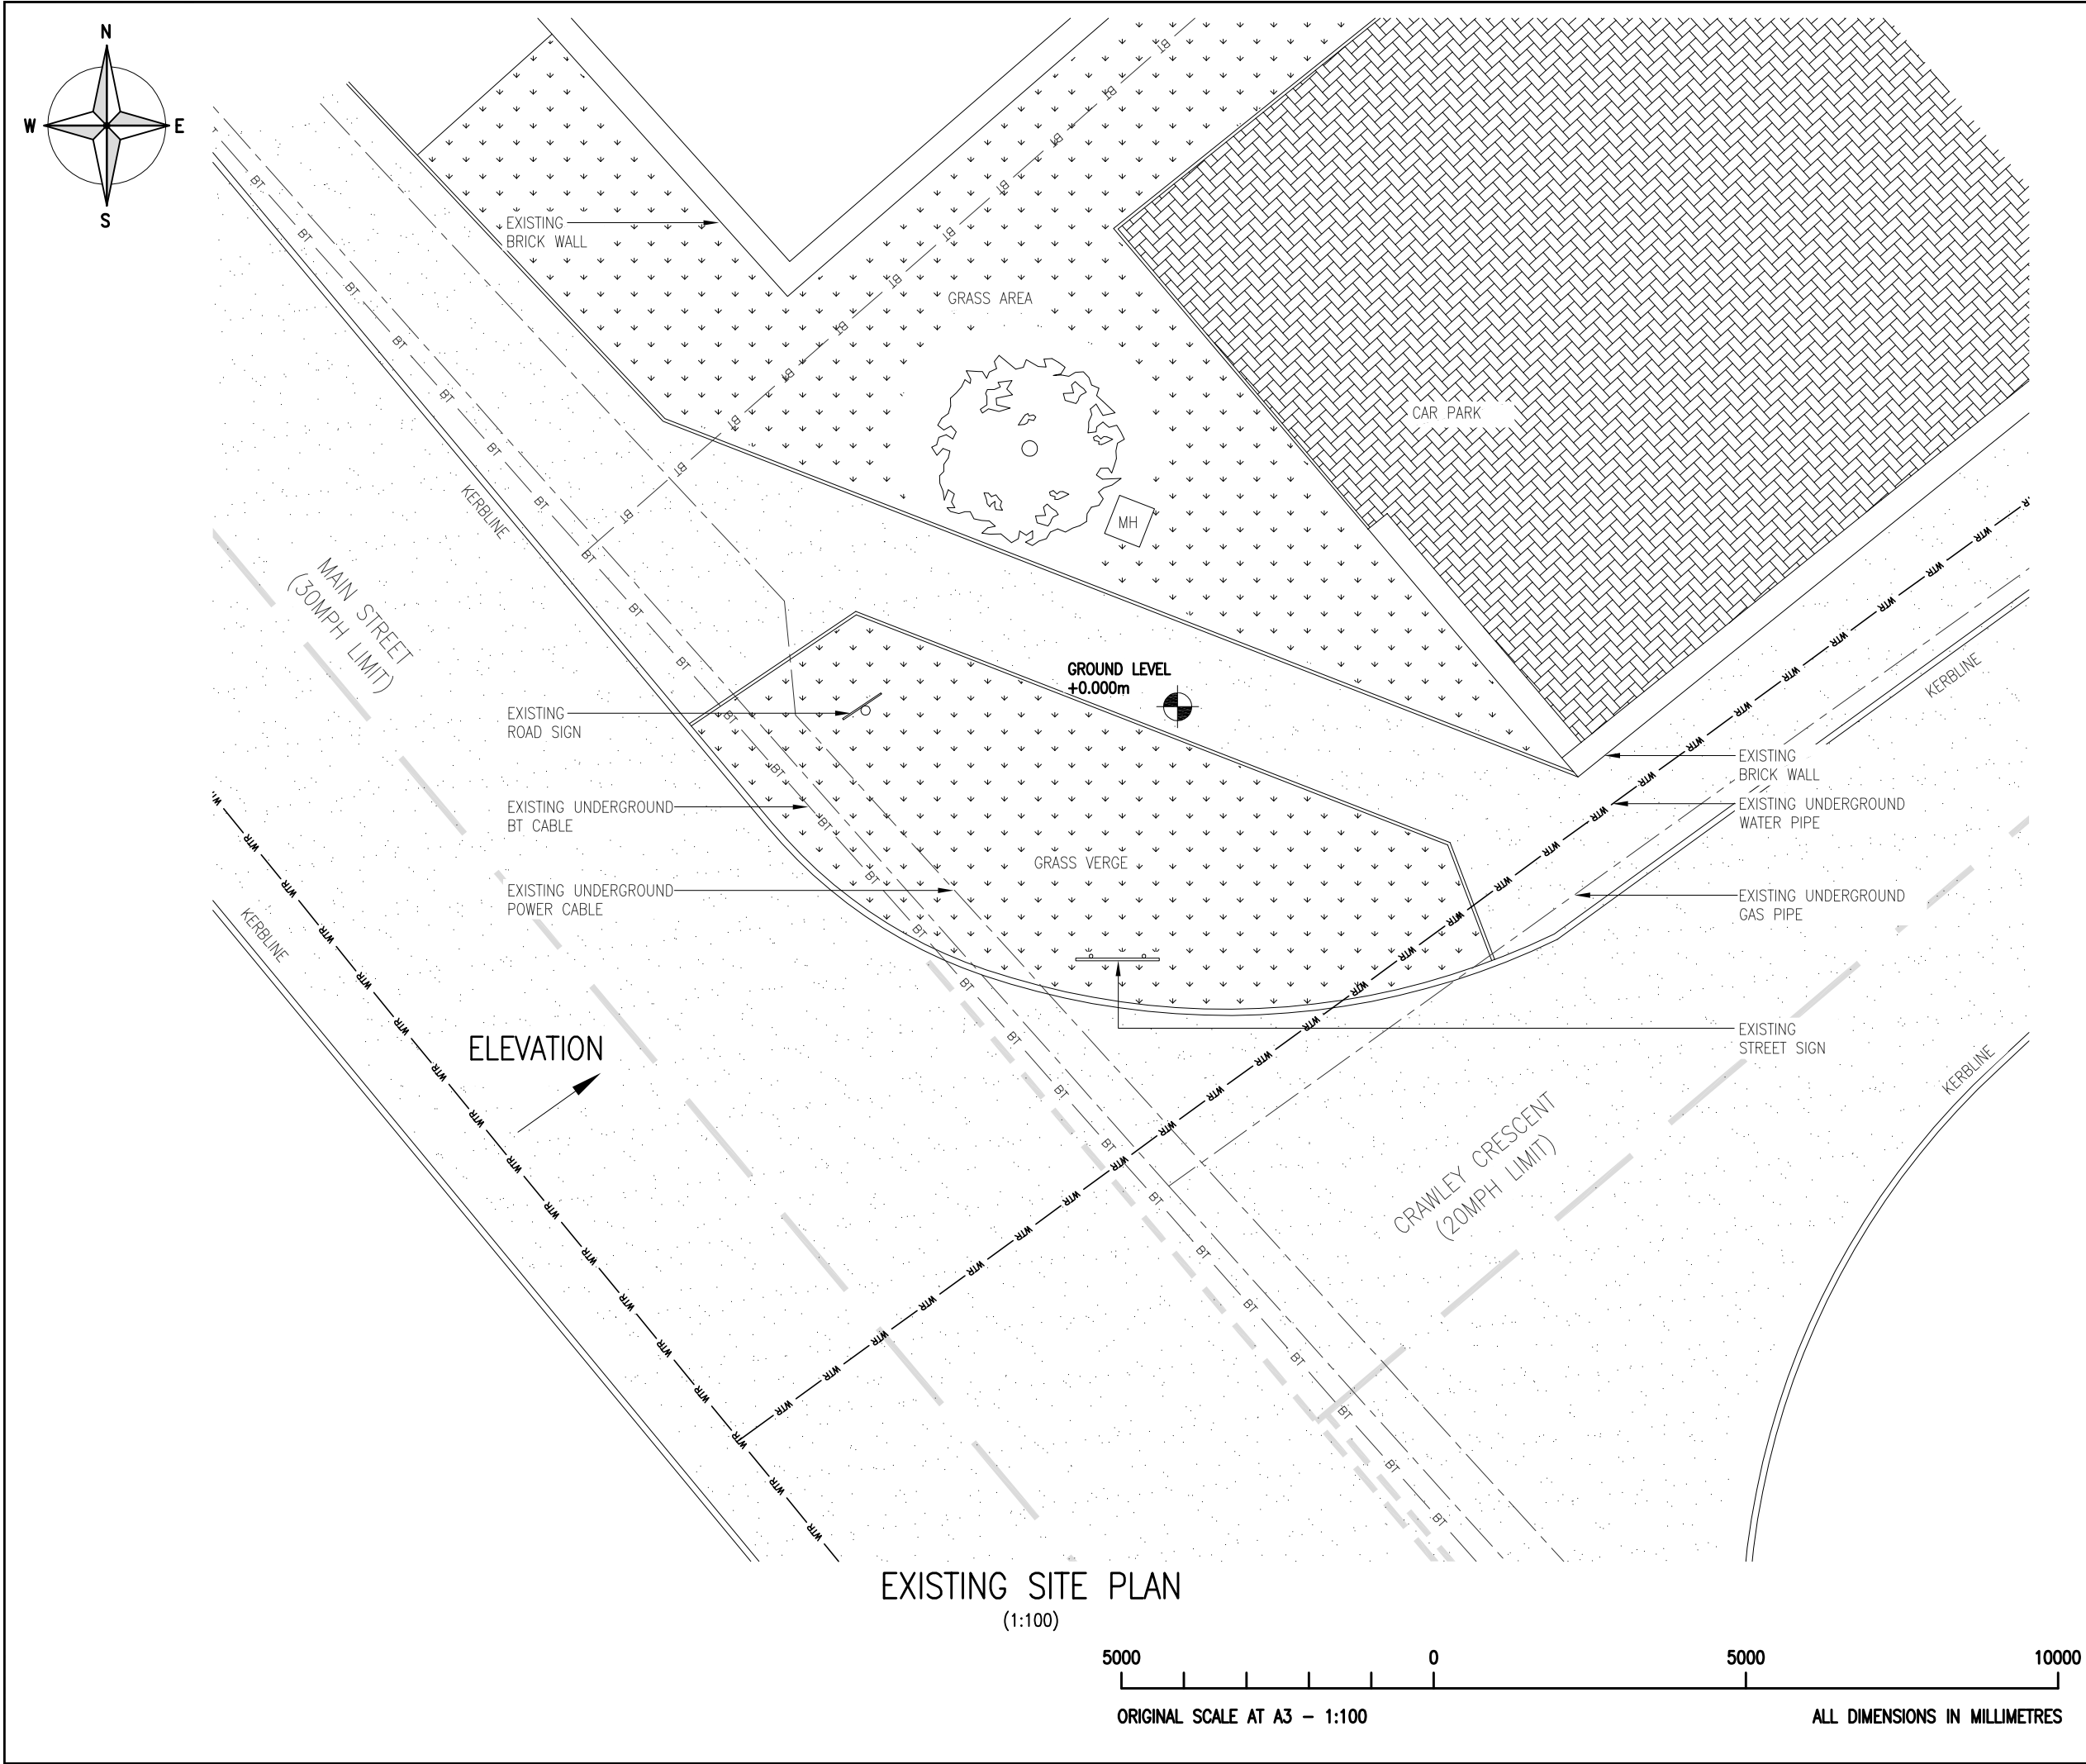

ALL DIMENSIONS ARE IN mm UNLESS NOTED OTHERWISE

N.G.R

E: 334080

N: 712011

CONCESSION REQUIRED

NO

NOTES:

B	Drawing scale revised	DW	NDS	22.02.17
A	Issued for Approval	DW	NDS	13.02.17
REV	MODIFICATION	BY	CH	DATE

GallifordTry

WOLVEY - HINCKLEY - LEICESTERSHIRE - LE10 3JF


Tel: +44 (0)1455 222792 Fax: +44 (0)1455 222758

O₂

CTIL

Cell Name			Opt.
SPRINGFIELD			—
Cell ID No			
CTIL	TEF	VF	
201216	074732	N/A	
Site Address / Contact Details			
OPPOSITE 12 MAIN STREET BY COUPAR FIFE KY15 5SB			
Drawing Title: EXISTING SITE PLAN			
Purpose of issue: PLANNING			
Drawing Number: 200			
Surveyed By: NDS		Original Sheet Size: A3	Issue:
Drawn: DW	Date: 13.02.17	Checked: NDS	Date: 13.02.17
			B

EXISTING SITE PLAN
(1:100)

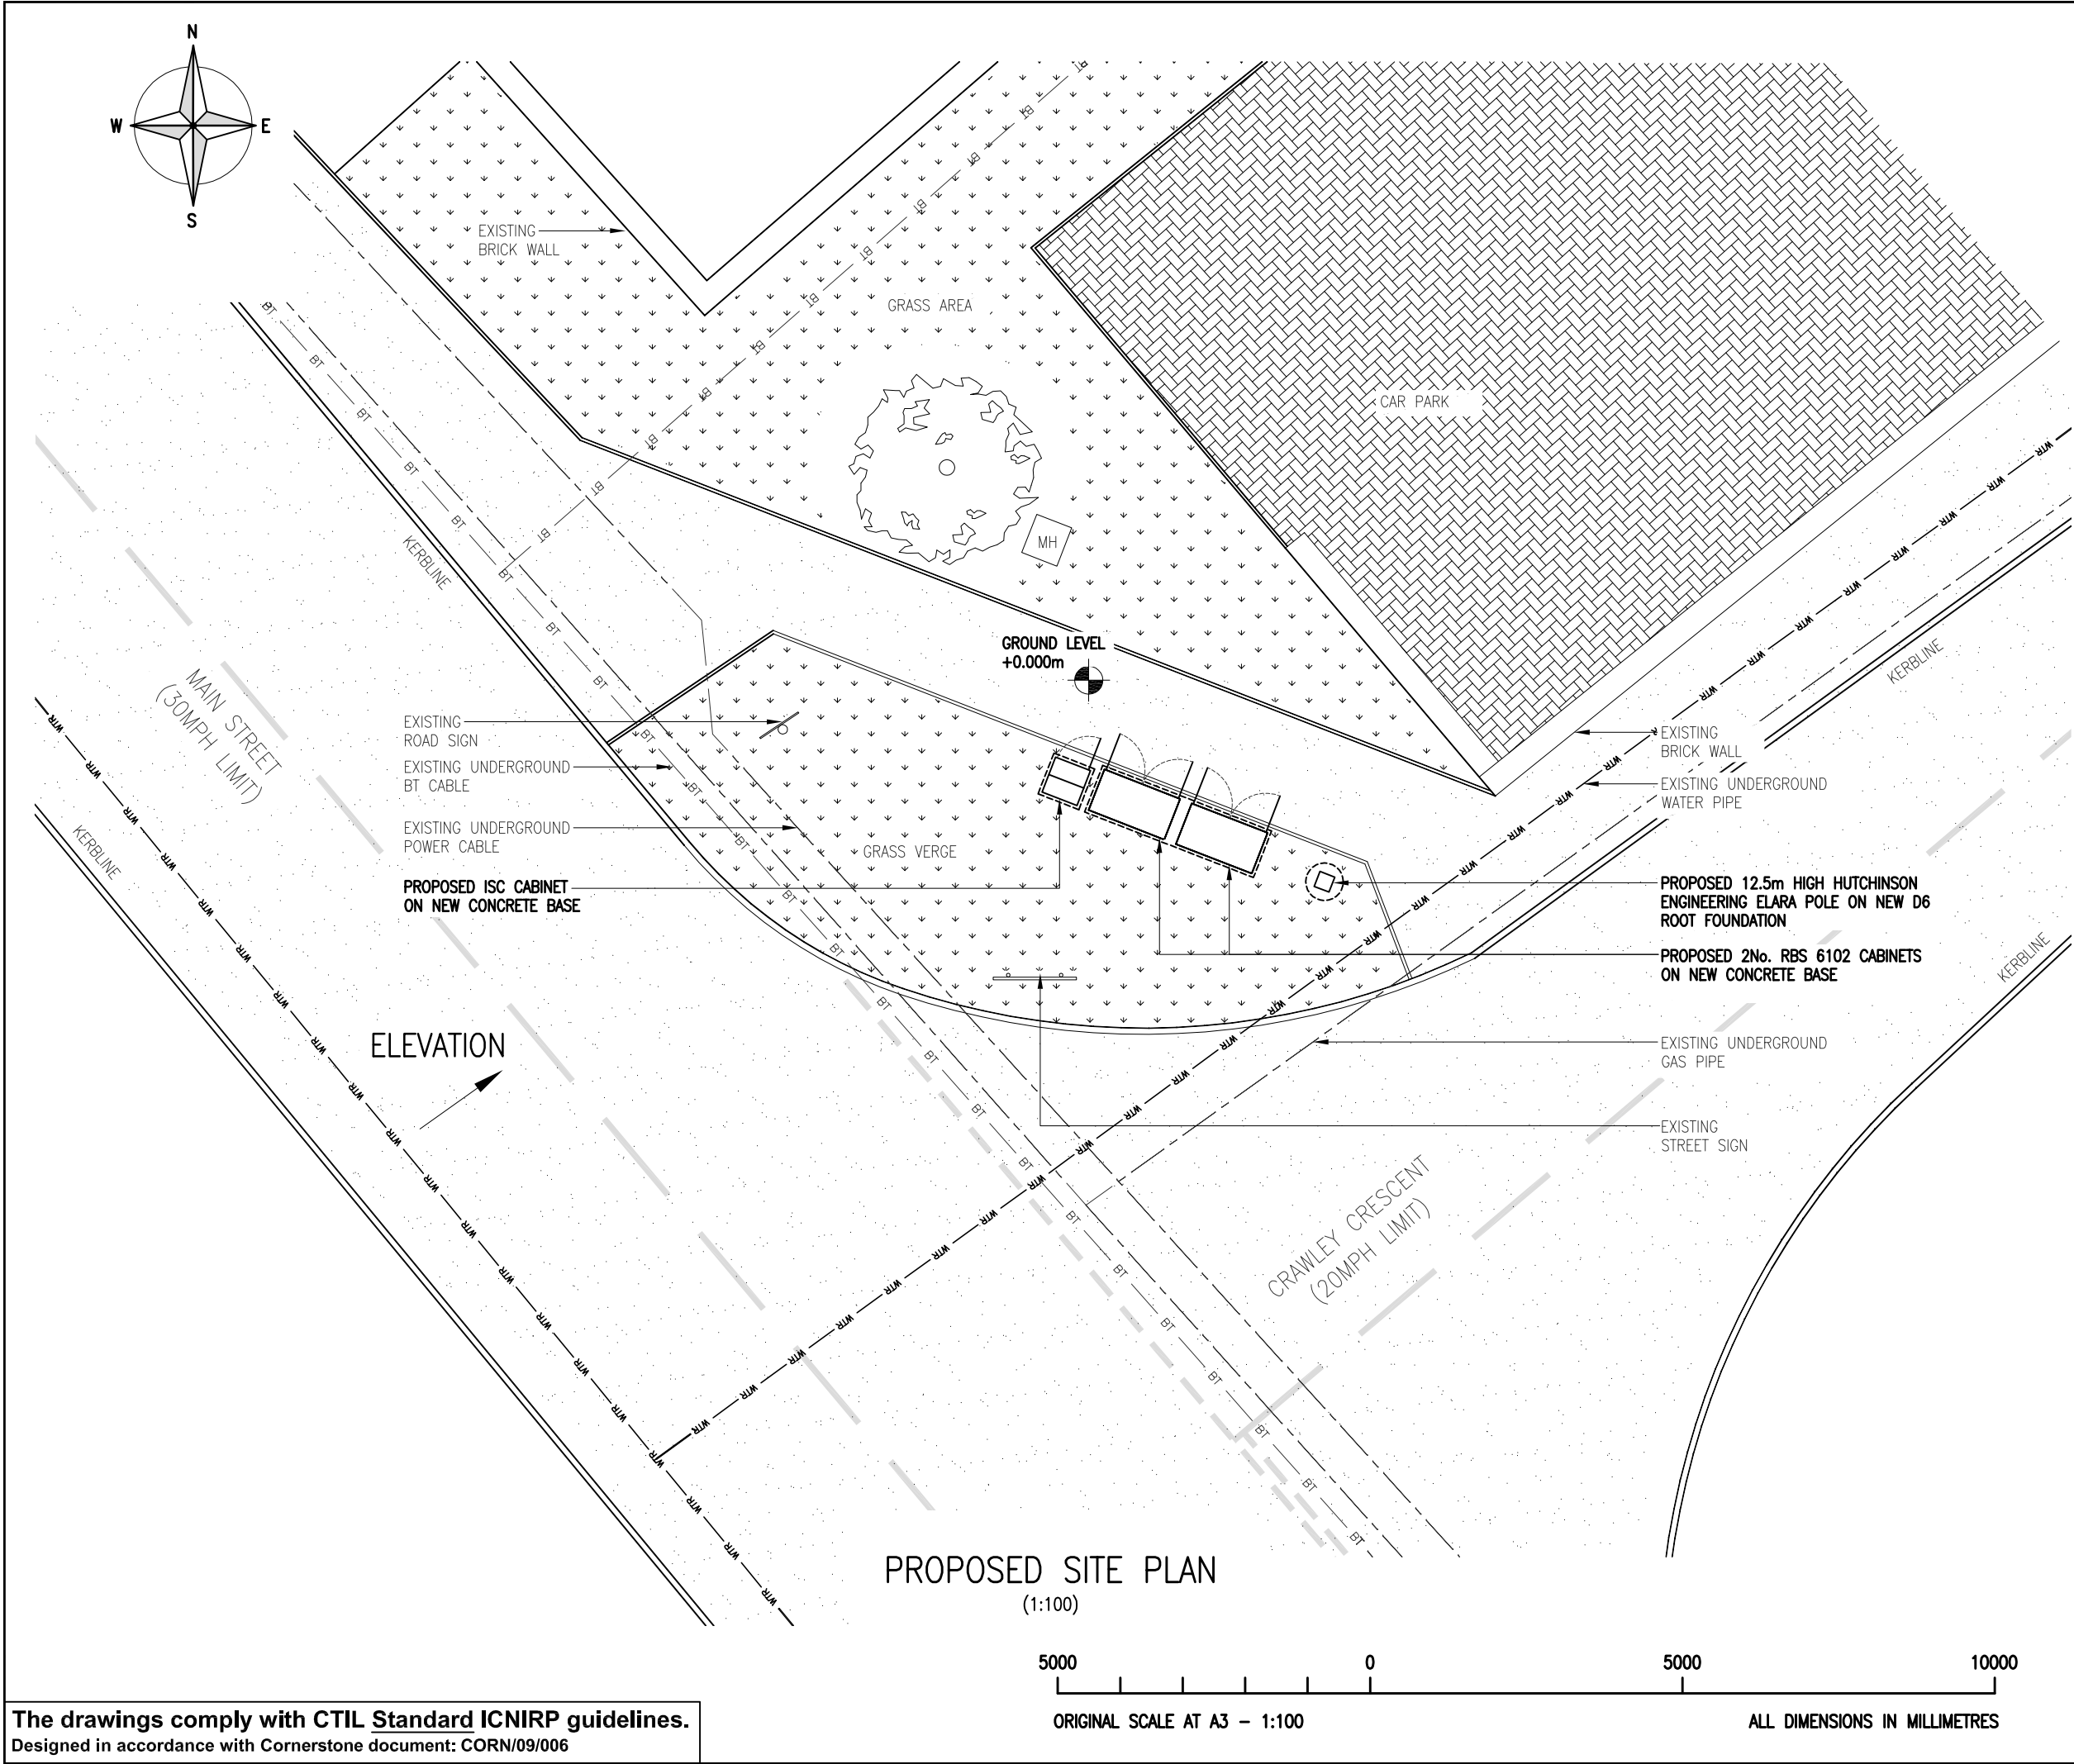

ALL DIMENSIONS ARE IN mm UNLESS NOTED OTHERWISE

N.G.R

E: 334080

N: 712011

CONCESSION REQUIRED

NO

NOTES:

B	Drawing scale revised	DW	NDS	22.02.17
A	Issued for Approval	DW	NDS	13.02.17
REV	MODIFICATION	BY	CH	DATE



WOLVEY - HINCKLEY - LEICESTERSHIRE - LE10 3JF
Tel: +44 (0)1455 222792 Fax: +44 (0)1455 222758





CTIL

Cell Name			Opt.
SPRINGFIELD			-
Cell ID No			
CTIL	TEF	VF	
201216	074732	N/A	
Site Address / Contact Details			
OPPOSITE 12 MAIN STREET BY COUPAR FIFE KY15 5SB			
Drawing Title: PROPOSED SITE PLAN			
Purpose of issue: PLANNING			
Drawing Number: 201			
Surveyed By: NDS		Original Sheet Size: A3	Issue:
Drawn: DW	Date: 13.02.17	Checked: NDS	Date: 13.02.17 A

The drawings comply with CTIL Standard ICNIRP guidelines.
Designed in accordance with Cornerstone document: CORN/09/006

PROPOSED SITE PLAN
(1:100)

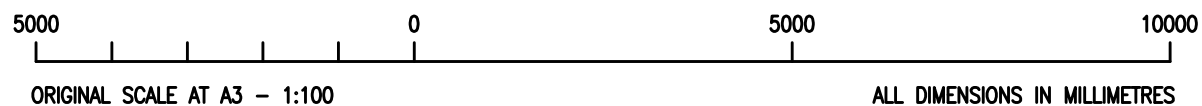

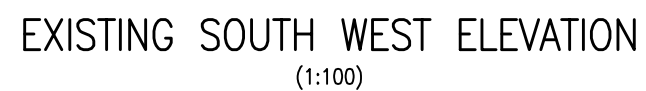

Cell Name			Opt.
SPRINGFIELD			—
Cell ID No			
CTIL	TEF	VF	
201216	074732	N/A	
Site Address / Contact Details			
OPPOSITE 12 MAIN STREET BY COUPAR FIFE KY15 5SB			
Drawing Title: EXISTING SITE ELEVATION			
Purpose of issue: PLANNING			
Drawing Number: 300			
Surveyed By: NDS		Original Sheet Size: A3	
Drawn: DW	Date: 13.02.17	Checked: NDS	Date: 13.02.17
			A

